


A.J.C. Bose Road Flyover

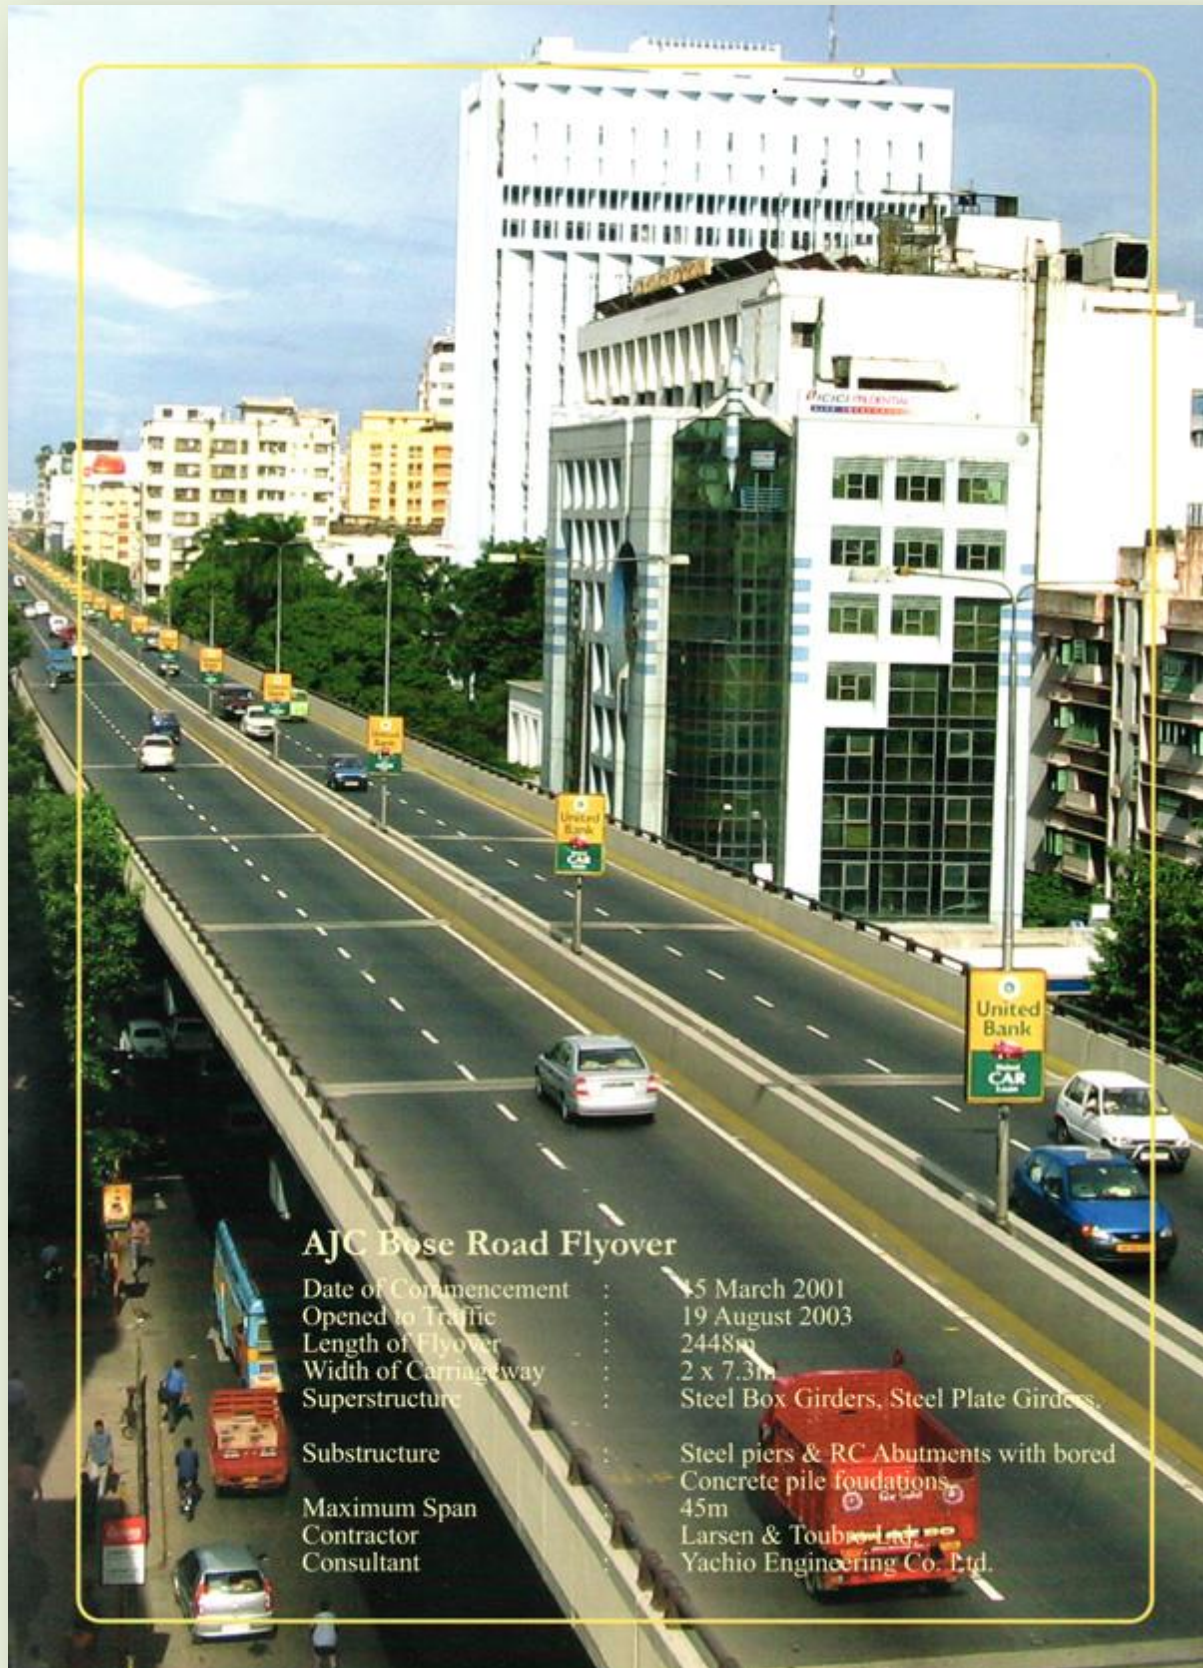

AJC Bose Road Flyover

Date of Commencement	15 March 2001
Opened to Traffic	19 August 2003
Length of Flyover	2448m
Width of Carriageway	2 x 7.3m
Superstructure	Steel Box Girders, Steel Plate Girders.
Substructure	Steel piers & RC Abutments with bored Concrete pile foundations
Maximum Span	45m
Contractor	Larsen & Toubro
Consultant	Yachio Engineering Co. Ltd.