


Park Street Flyover

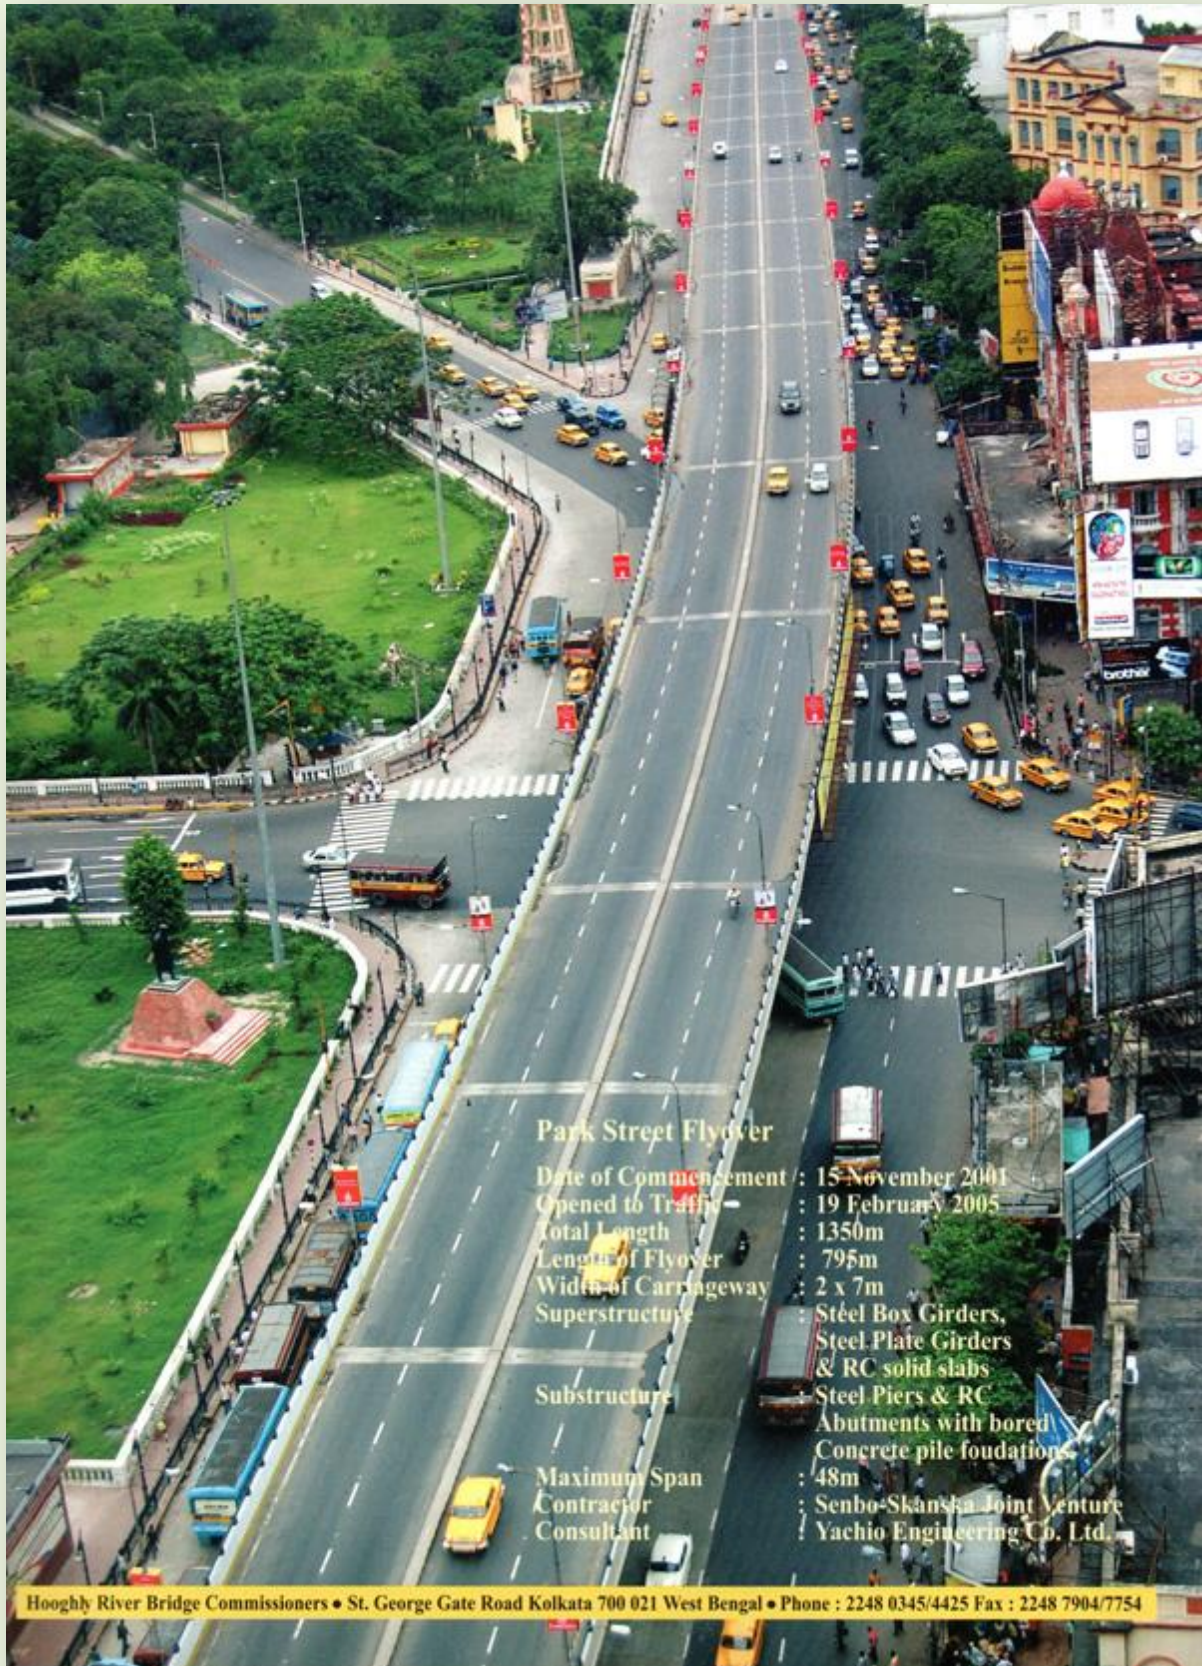

Park Street Flyover

Date of Commencement : 15 November 2001

Opened to Traffic : 19 February 2005

Total Length : 1350m

Length of Flyover : 795m

Width of Carrigeway : 2 x 7m

Superstructure : Steel Box Girders,
Steel Plate Girders
& RC solid slabs

Substructure : Steel Piers & RC
Abutments with bored
Concrete pile foundations

Maximum Span : 48m

Contractor : Senbo-Skanska Joint Venture

Consultant : Yachio Engineering Co. Ltd.

Hooghly River Bridge Commissioners • St. George Gate Road Kolkata 700 021 West Bengal • Phone : 2248 0345/4425 Fax : 2248 7904/7754